


PLAN AT FLOOR BEAM LEVEL [T.O.C. AT EL.(+4.300)]

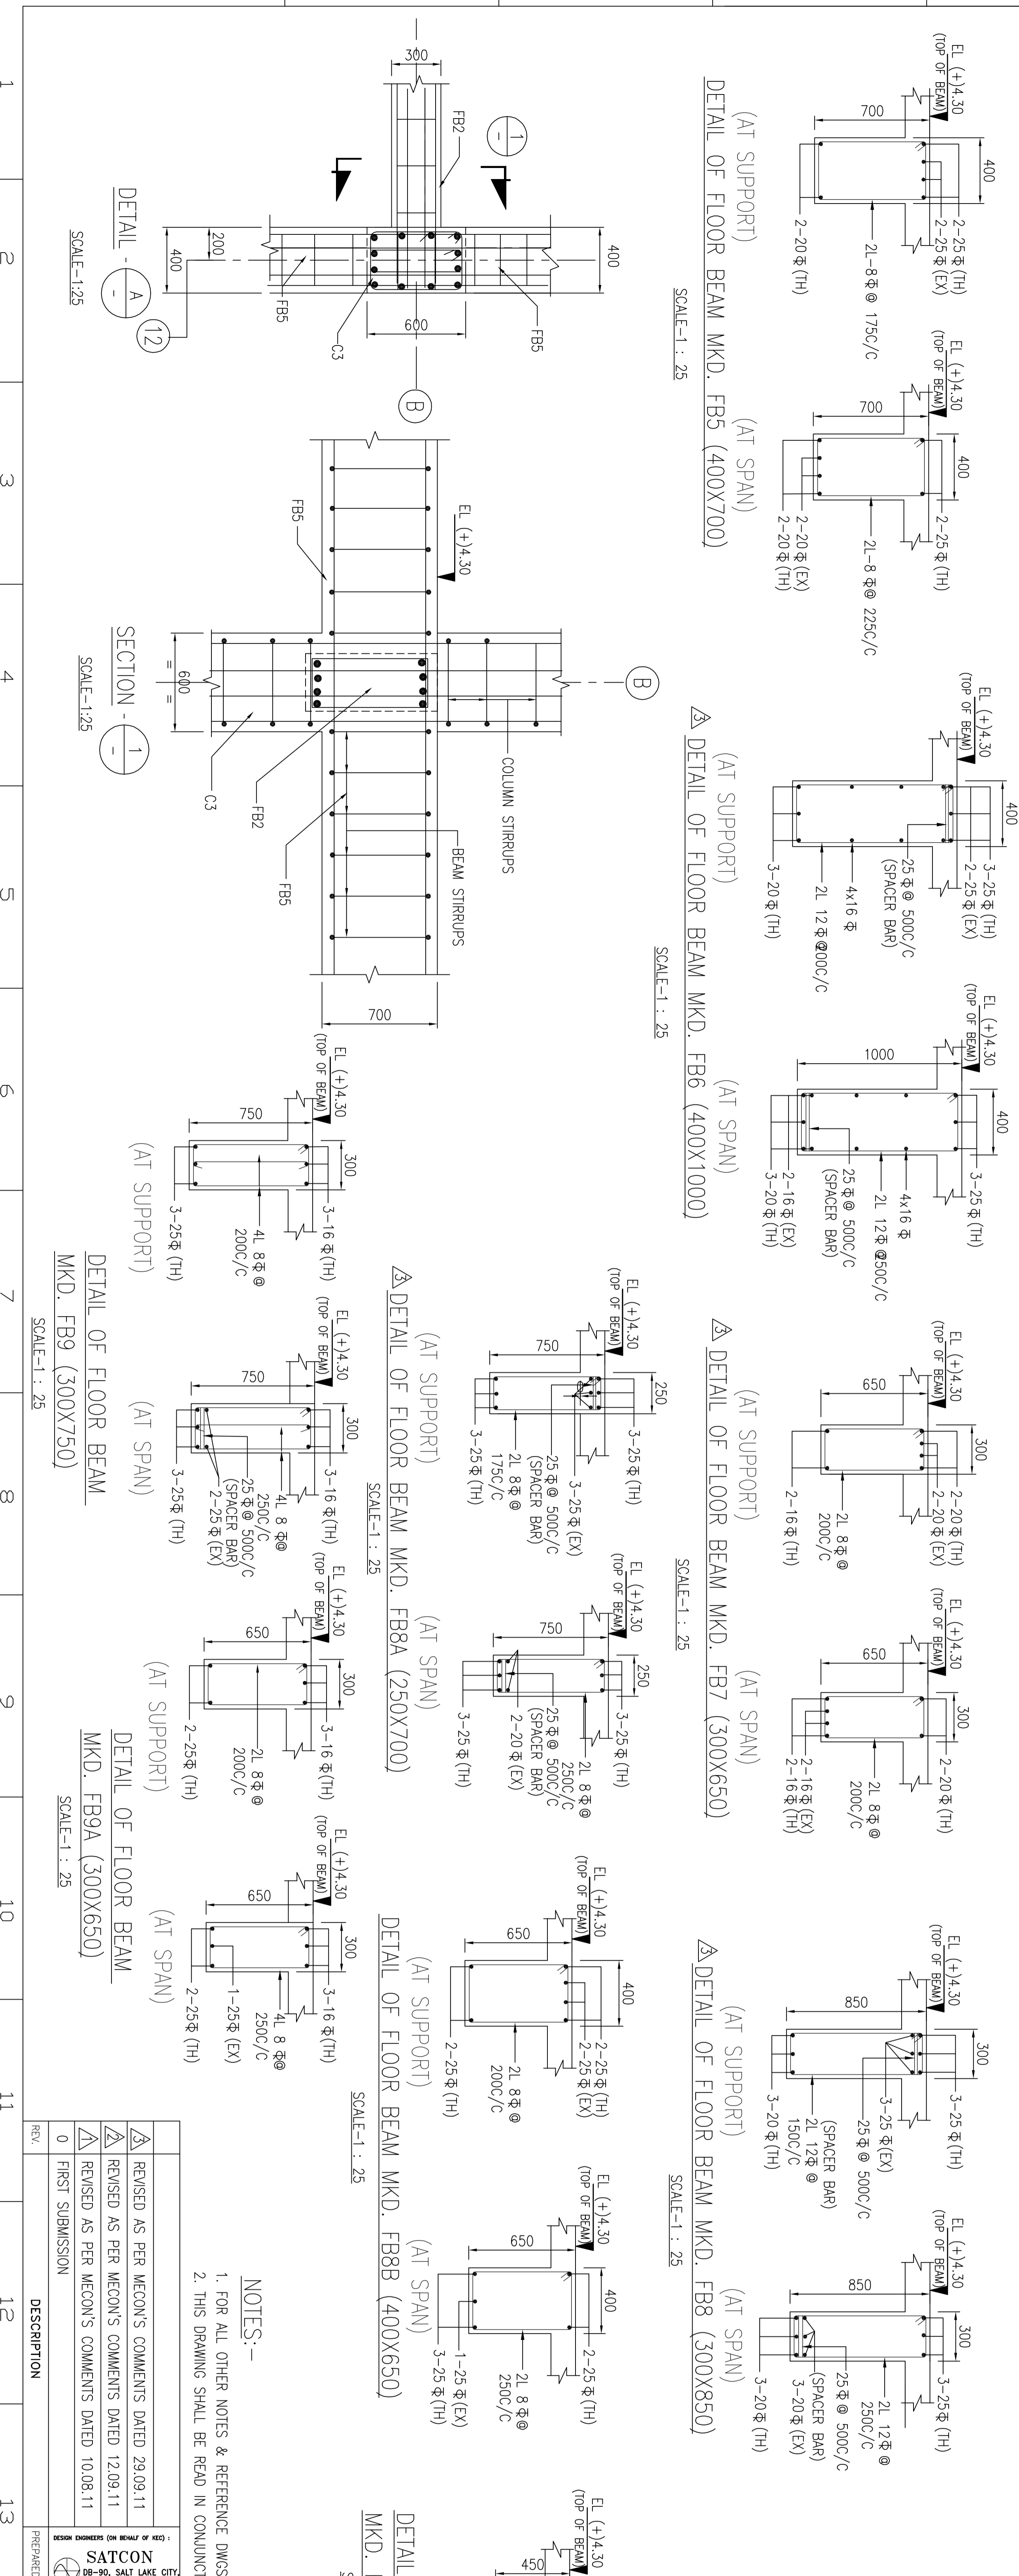

NOTES:-

- FOR ALL OTHER NOTES & REFERENCE DWGS REF. SH1-1
- THIS DRAWING SHALL BE READ IN CONJUNCTION WITH SH1-1, SH1-2, SH1-4 TO SH1-6

REV.	DESCRIPTION	DATE	BY	CHECKED
0	FIRST SUBMISSION			
1	REVISED AS PER MECON'S COMMENTS DATED 28.09.11			
2	REVISED AS PER MECON'S COMMENTS DATED 12.09.11			
3	REVISED AS PER MECON'S COMMENTS DATED 10.08.11			

DATE	NAME	DESIGN	SCALE
28.09.11	SAHIL	MECON	1:25
12.09.11	SAHIL	MECON	1:25
10.08.11	SAHIL	MECON	1:25

NMDC LIMITED
NAGARPUR, CHATTISGARH
 3.0 MTPA INTEGRATED STEEL PLANT
 CONSTRUCTION POWER SUPPLY SYSTEM PACKAGE EX/008

MECON LIMITED

DATE: 28.09.11
 SCALE: 1:25

DETAILS OF FLOOR BEAM (+4.30) LV FOR CRSS BUILDING

DRAWING NO. _____

DATE	NAME	DESIGN	SCALE
28.09.11	SAHIL	MECON	1:25